


2 RECEPTION OPTION B
3/8" = 1'-0"

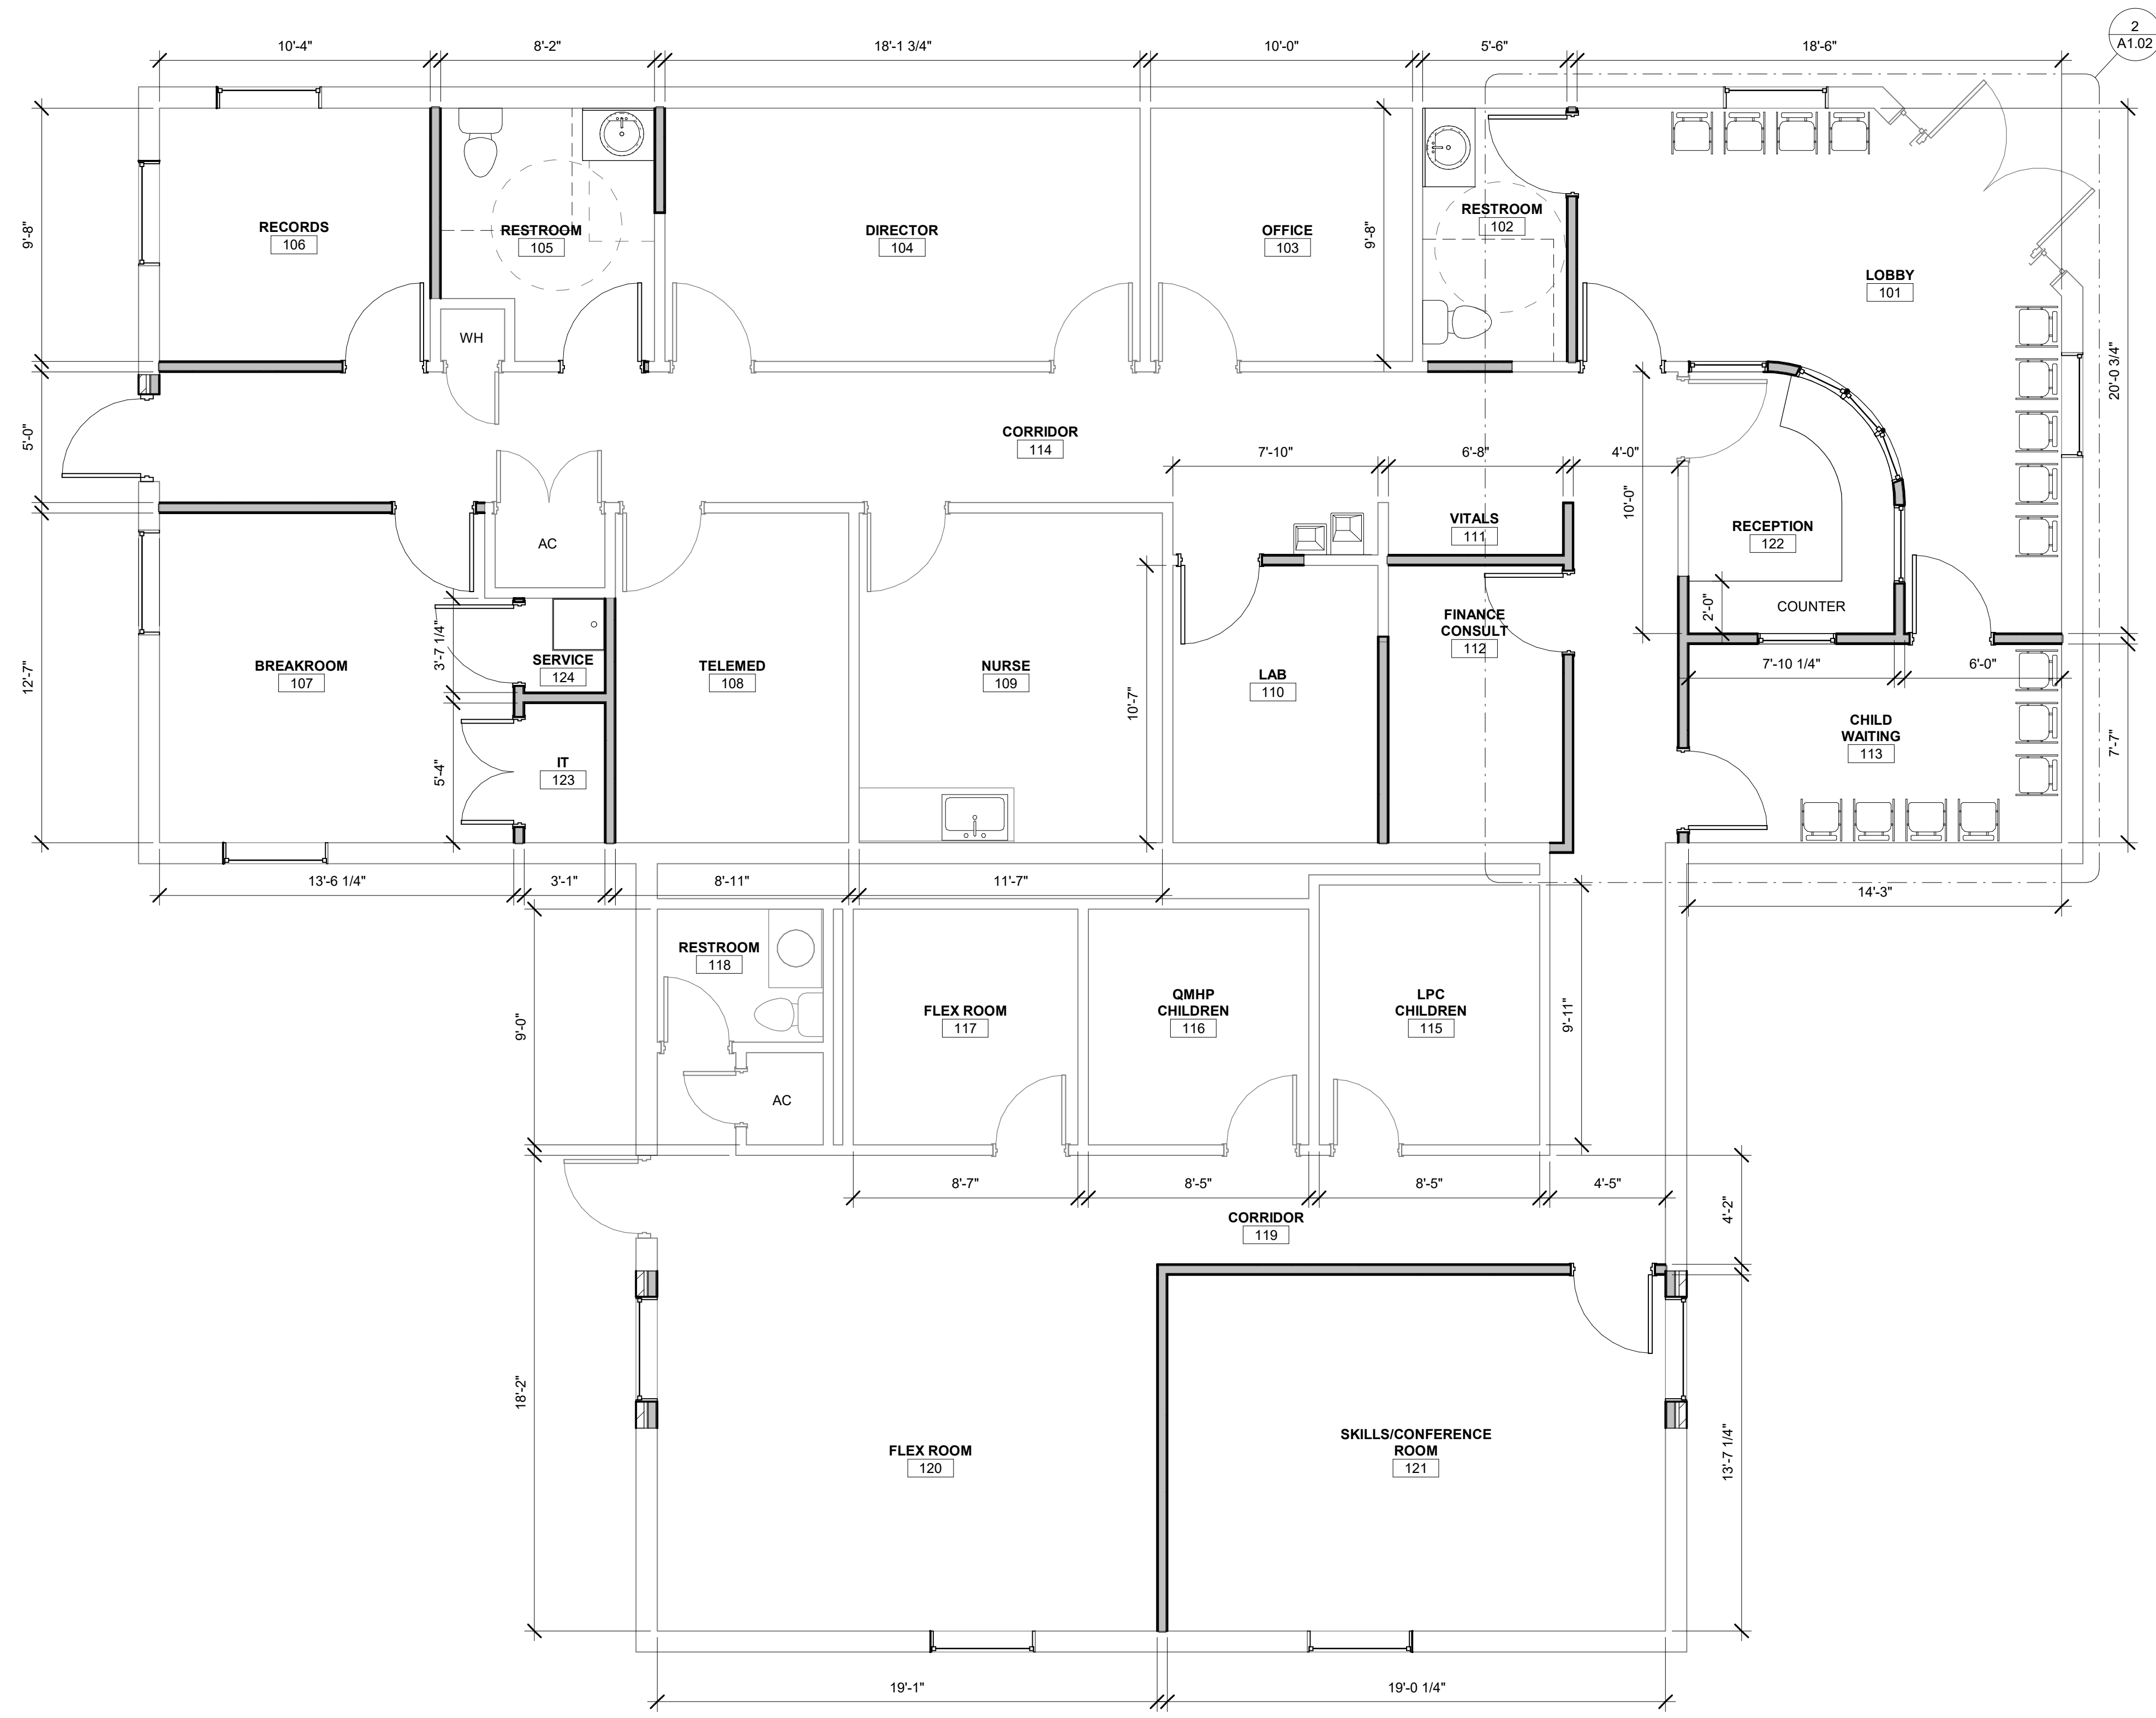

1 FLOOR PLAN - MAIN
1/4" = 1'-0"

No.	Revisions and Descriptions	By	Date
2	A1.02		

Project Title:
CCS - CAMERON
708 N. CROCKET AVE.
CAMERON, TX. 76520
Drawing Title:
SCHEMATIC FLOOR PLAN

Drawn By:	all
Checked By:	TMR
Scale:	As indicated
Date:	04-04-2019

THIS DRAWING AND OTHER RELATED DOCUMENTS ARE INSTRUMENTS OF SERVICE FOR USE SOLELY WITH RESPECT TO THIS PROJECT AND UNLESS OTHERWISE PROVIDED, THE ARCHITECT SHALL BE DEEMED THE AUTHOR OF THESE DOCUMENTS AND SHALL RETAIN ALL COMMON LAW STATUTORY AND OTHER RESERVED RIGHTS, INCLUDING COPYRIGHTS.

MRB group
Engineering, Architecture & Surveying
5250 South 31st Street, Temple, Texas 76702 Phone: 254-771-9054
Corporate Office: The Calver Road Annex, 145 Calver Road, Suite 100, Rochester, New York 14620
Phone: 585-841-9240 Fax: 585-841-0615
www.mrbgroup.com